

**Supplementary Location Plans of
2nd Batch Designated Scheme Areas of the

Pilot Scheme for
Wider Use of Fresh Water in
Evaporative Cooling Towers for
Energy-efficient Air Conditioning Systems**

June, 2001


How to Use

Supplementary Location Plans of 2nd Batch Designated Scheme Areas of the Pilot Scheme


This set of supplementary location plans is to define the supplementary scheme areas that are also applicable to the Pilot Scheme.

This set of supplementary location plans, together with the six location plans set out in Section 2.6 of [the pilot scheme brochure](#), comprise the full set of the latest designated scheme areas, which allow the use of fresh water for evaporative cooling in air-conditioning systems in non-domestic developments in Hong Kong.


6.(A) Hung Hom (1) (an extension of 6. Hung Hom shown in Section 2.6 of the pilot scheme brochure)

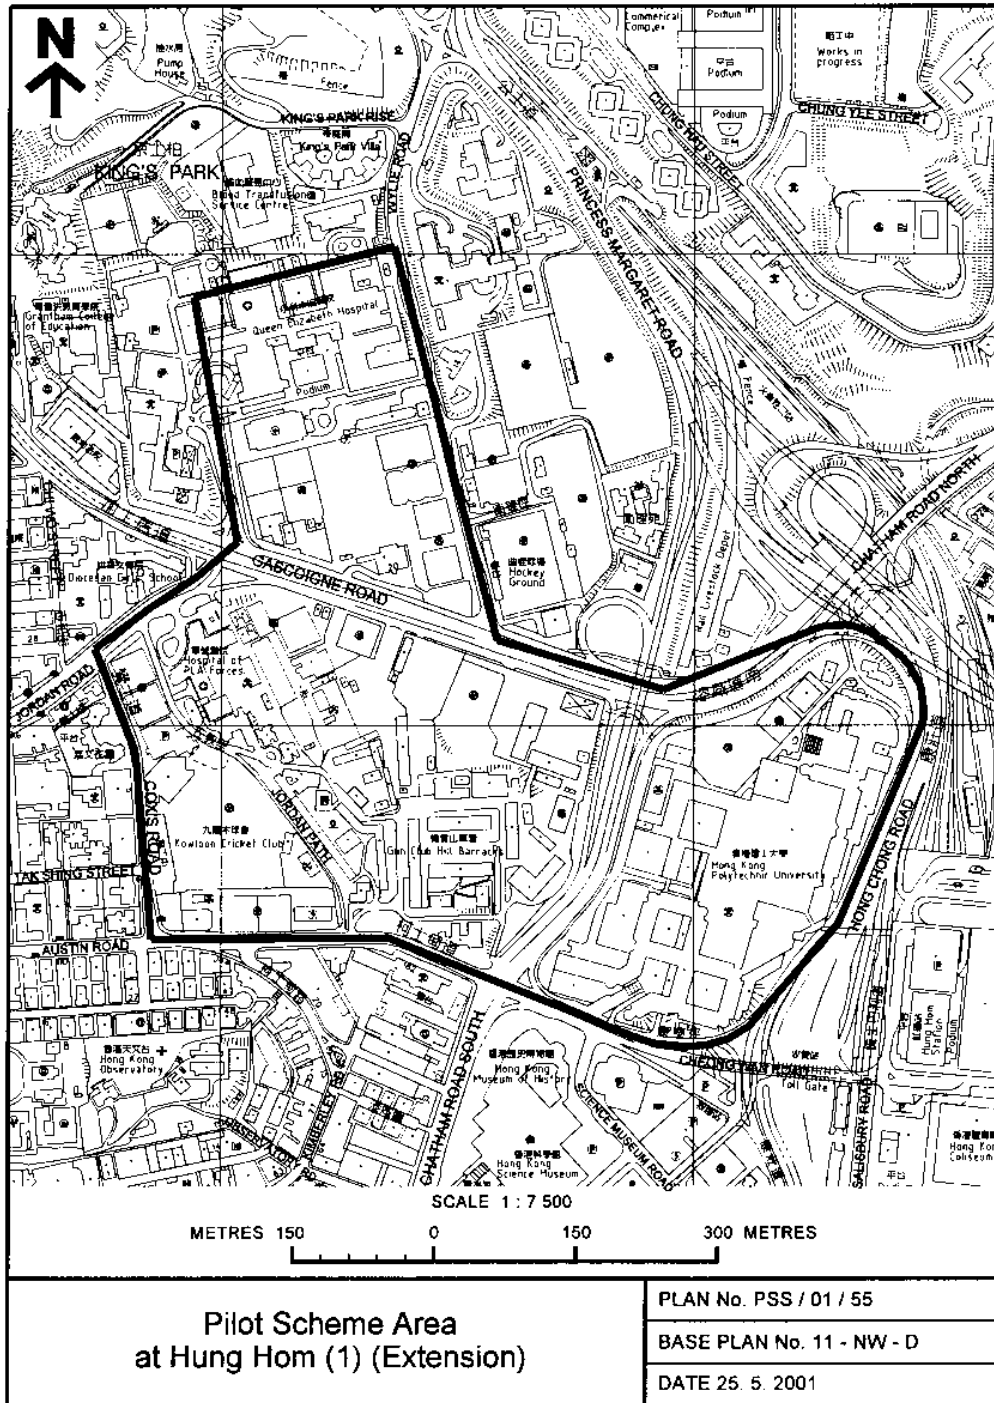


7. Hung Hom(2)

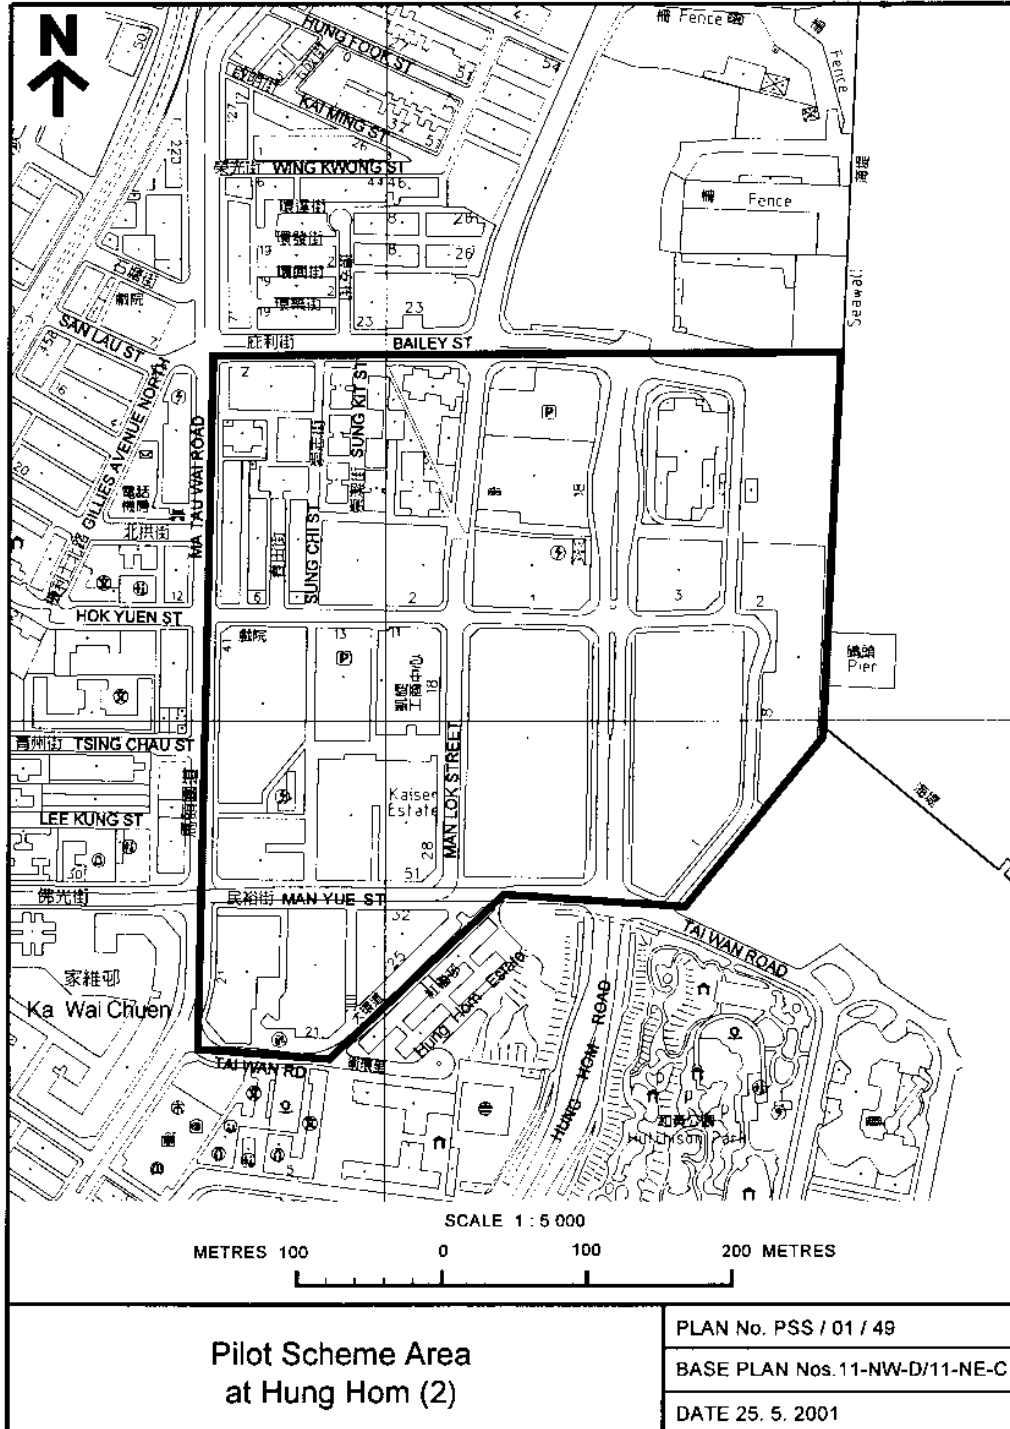

8. North Point

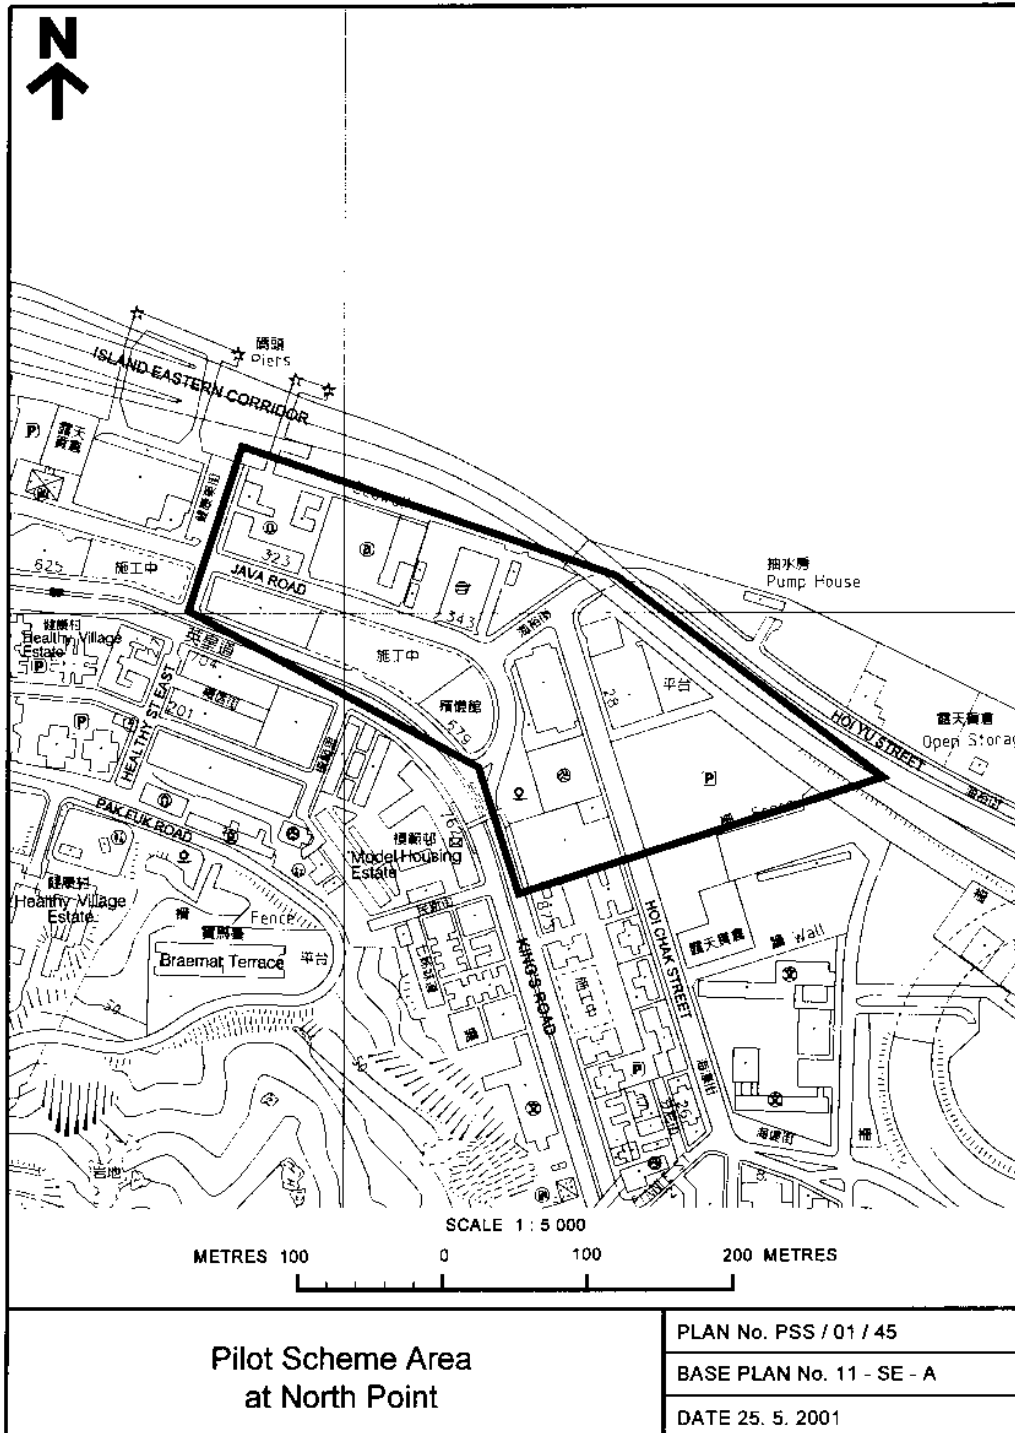

9. Mong Kok(2)

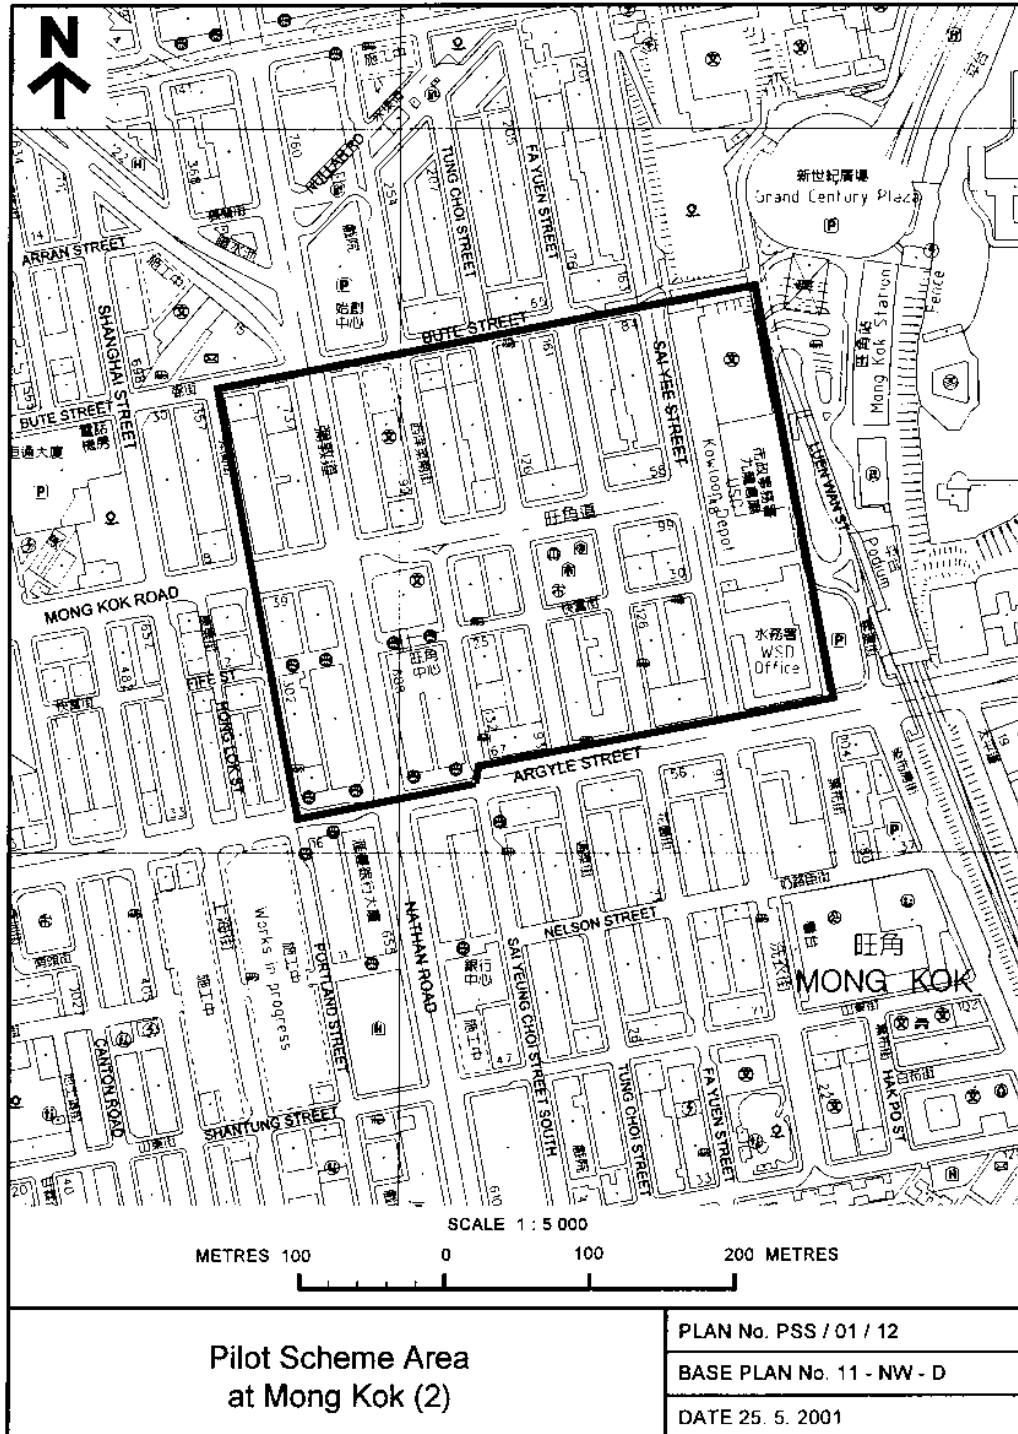


Pilot Scheme Area
at Mong Kok (2)

PLAN No. PSS / 01 / 12


BASE PLAN No. 11 - NW - D

DATE 25. 5. 2001


10. Sham Shui Po(1)

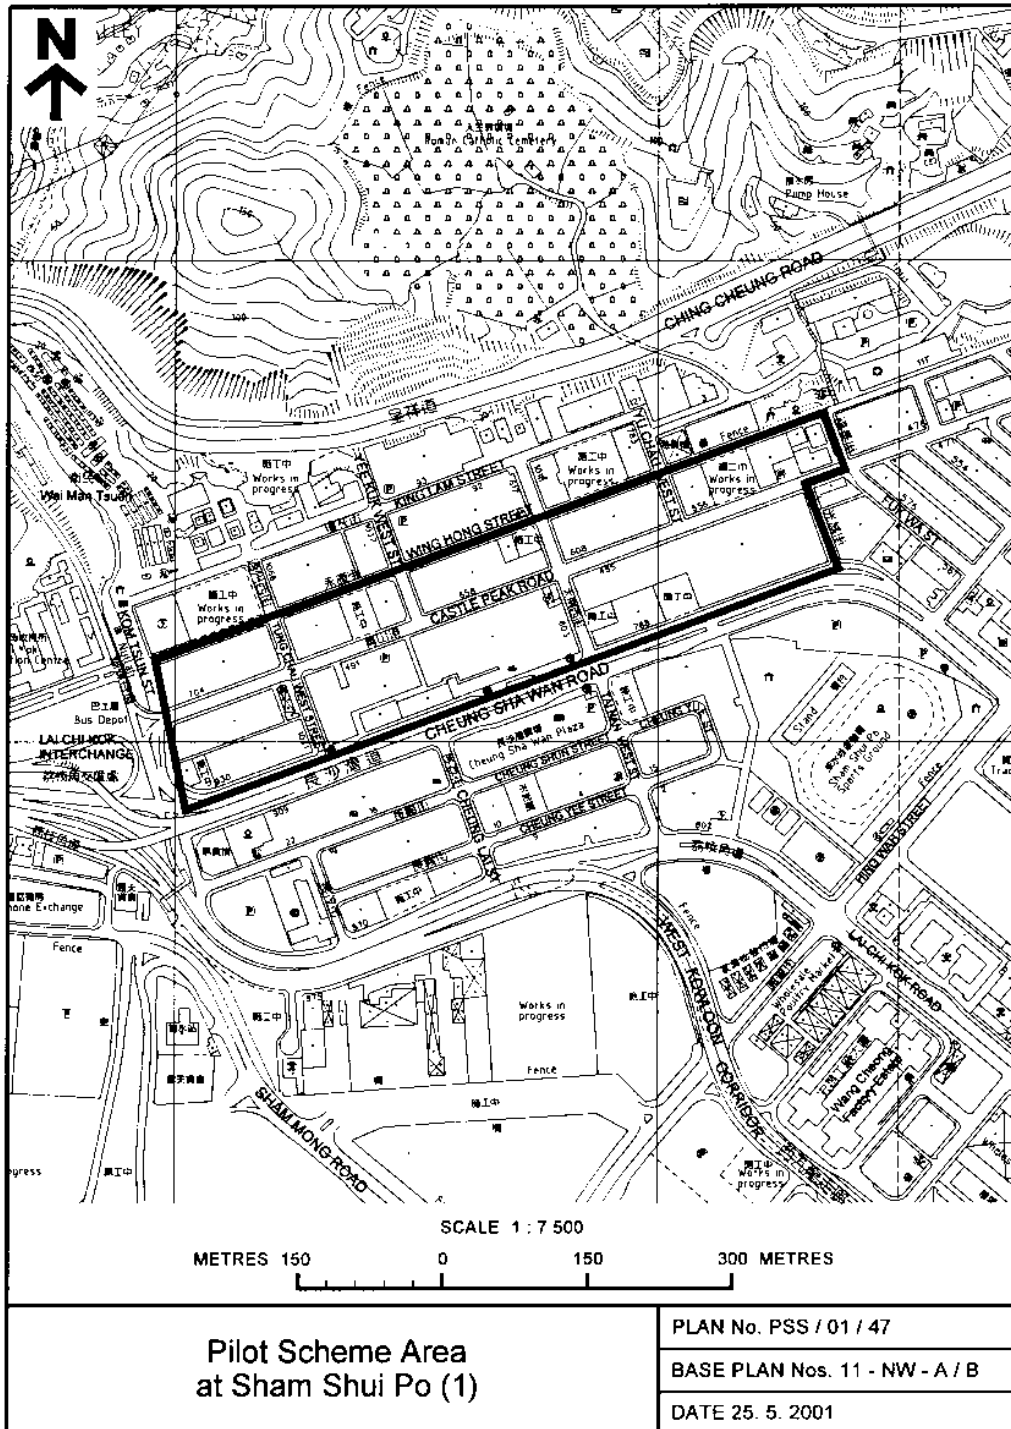


11. Sham Shui Po(2)

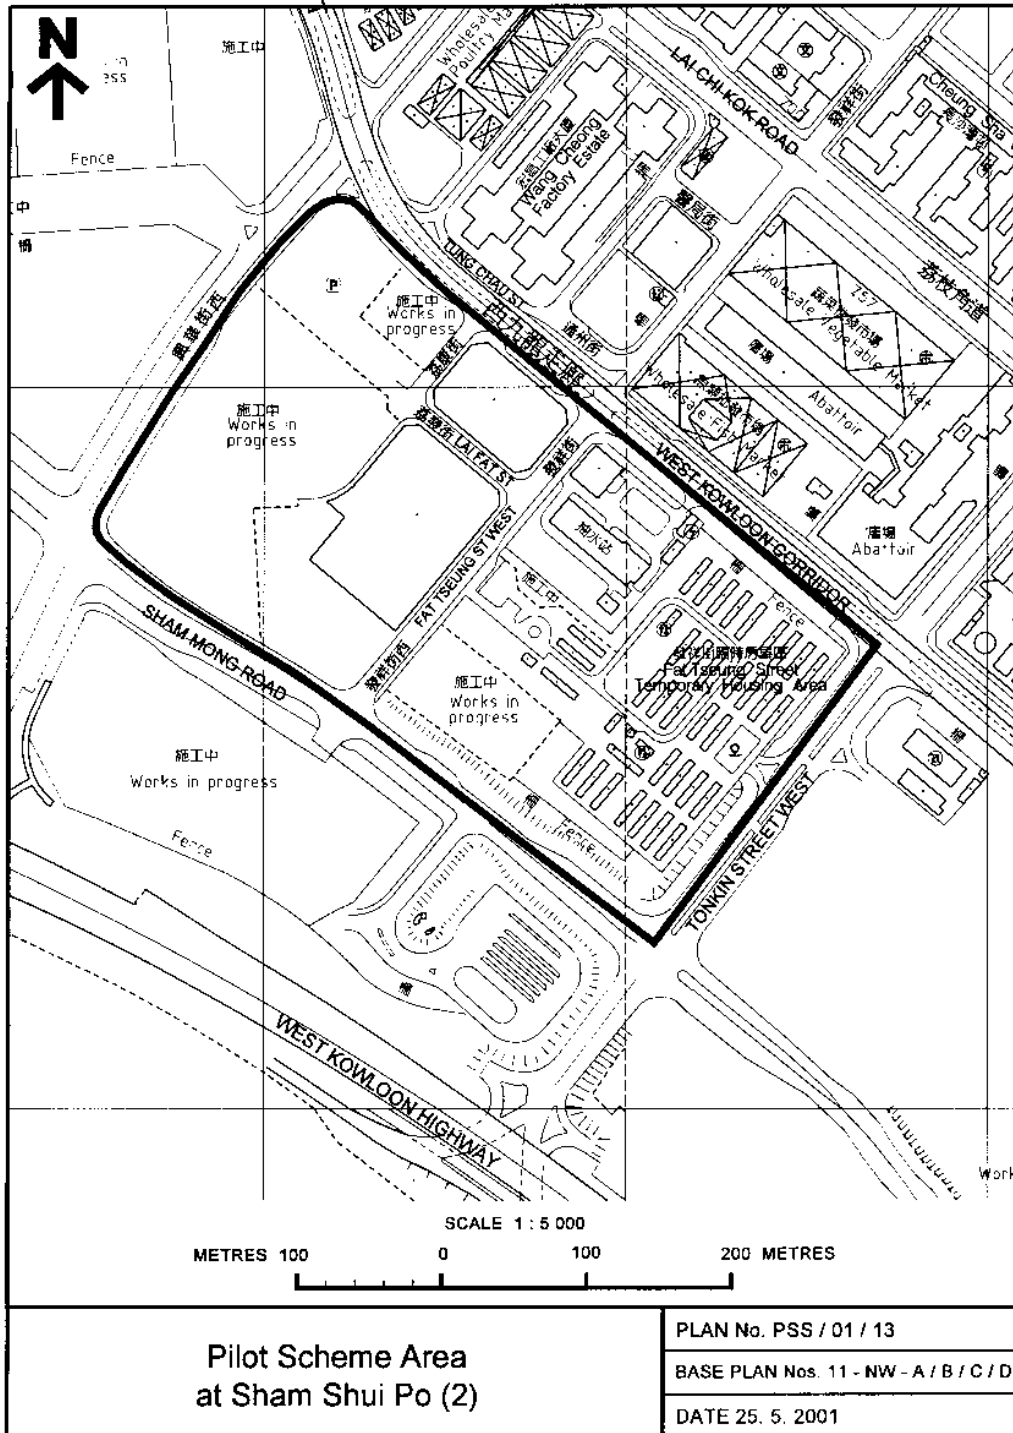


12. Kowloon Tong

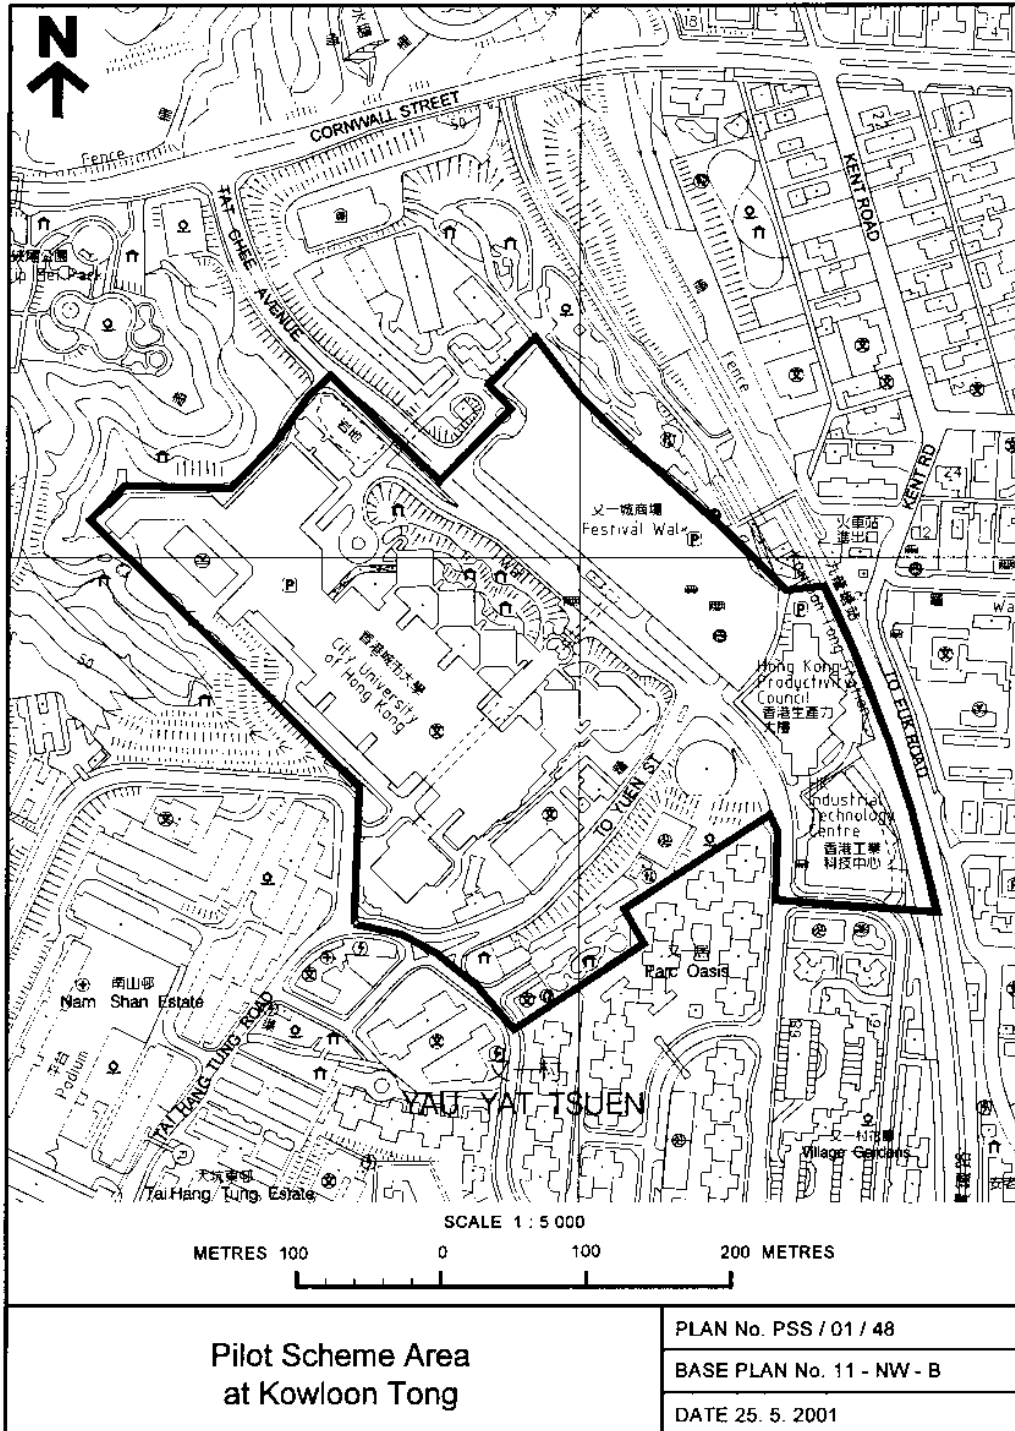


13. Kowloon Bay

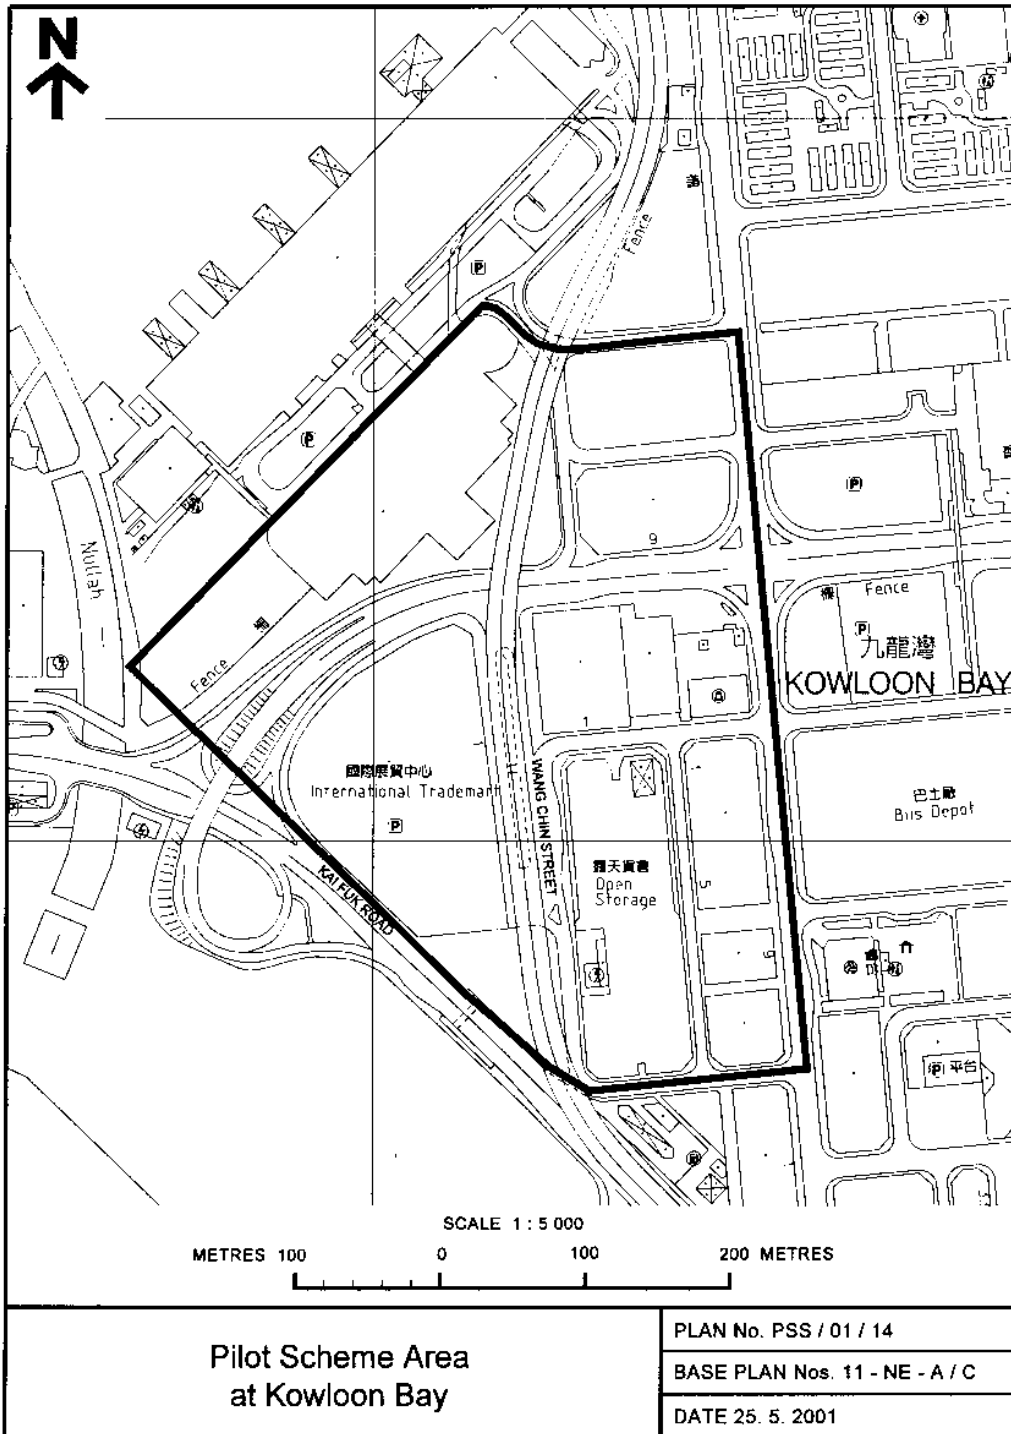


14. Kwai Chung

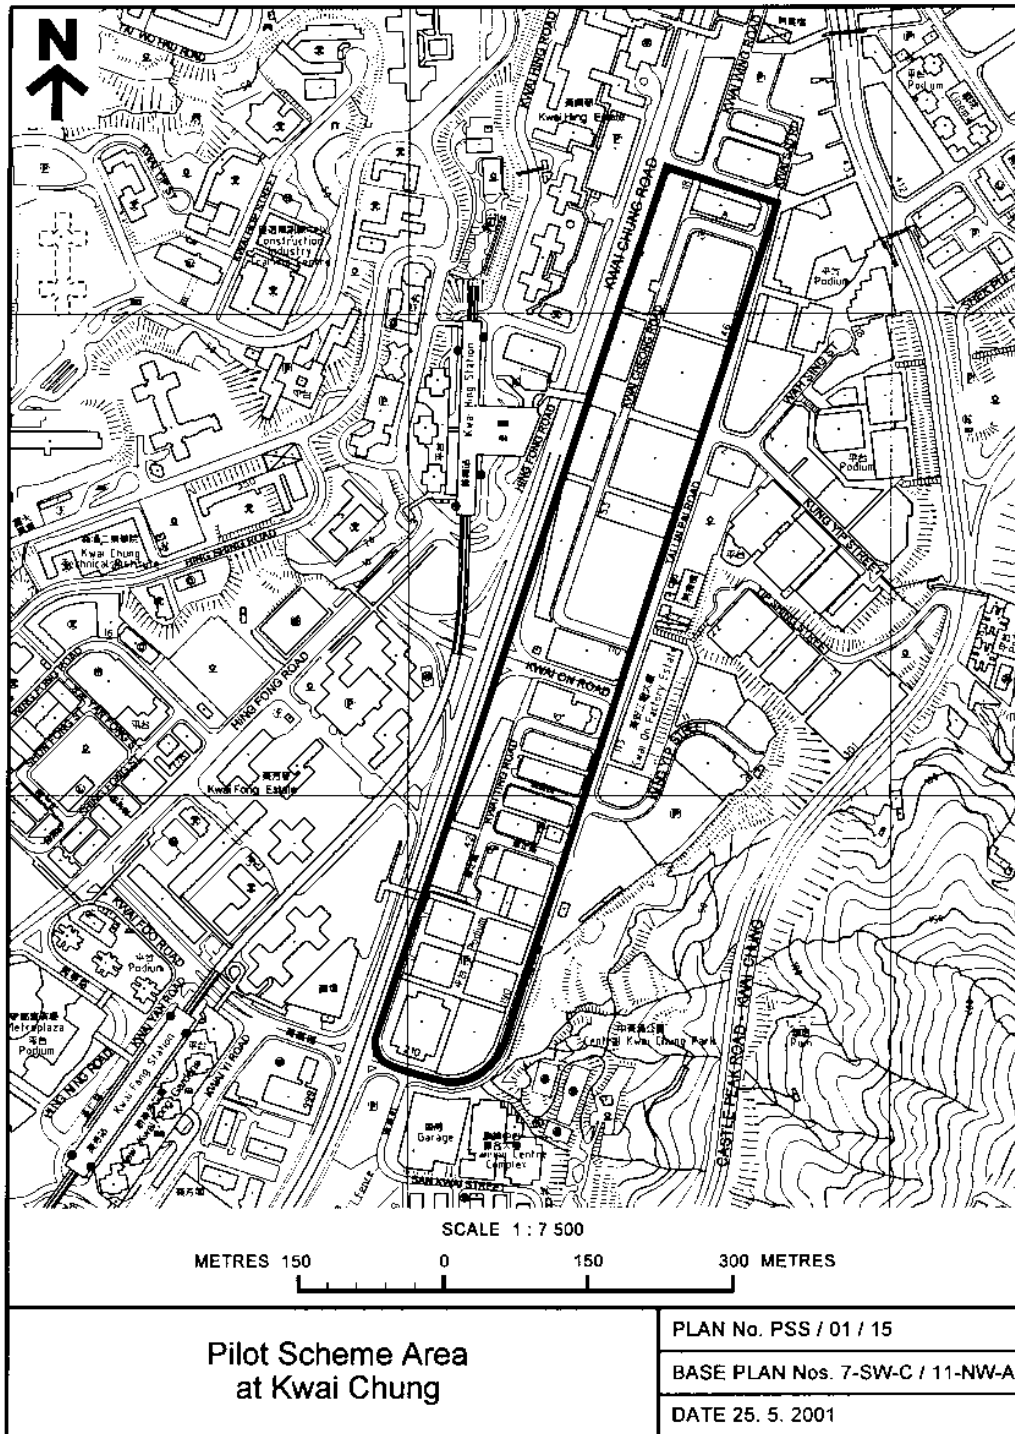

15. Tsuen Wan

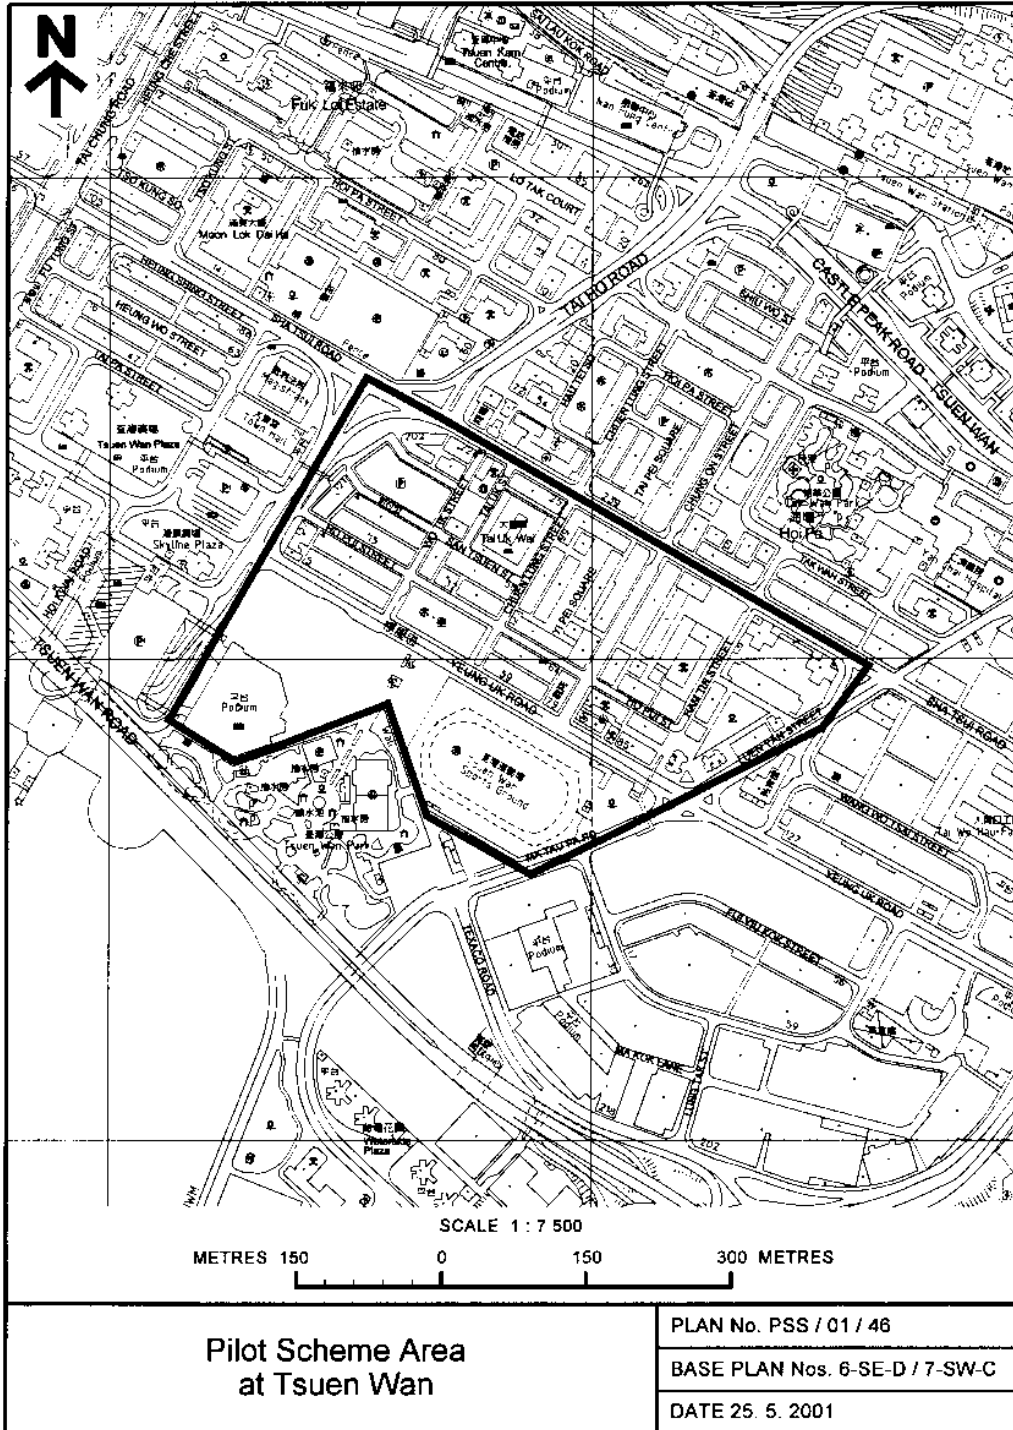

16. Tuen Mun(1)

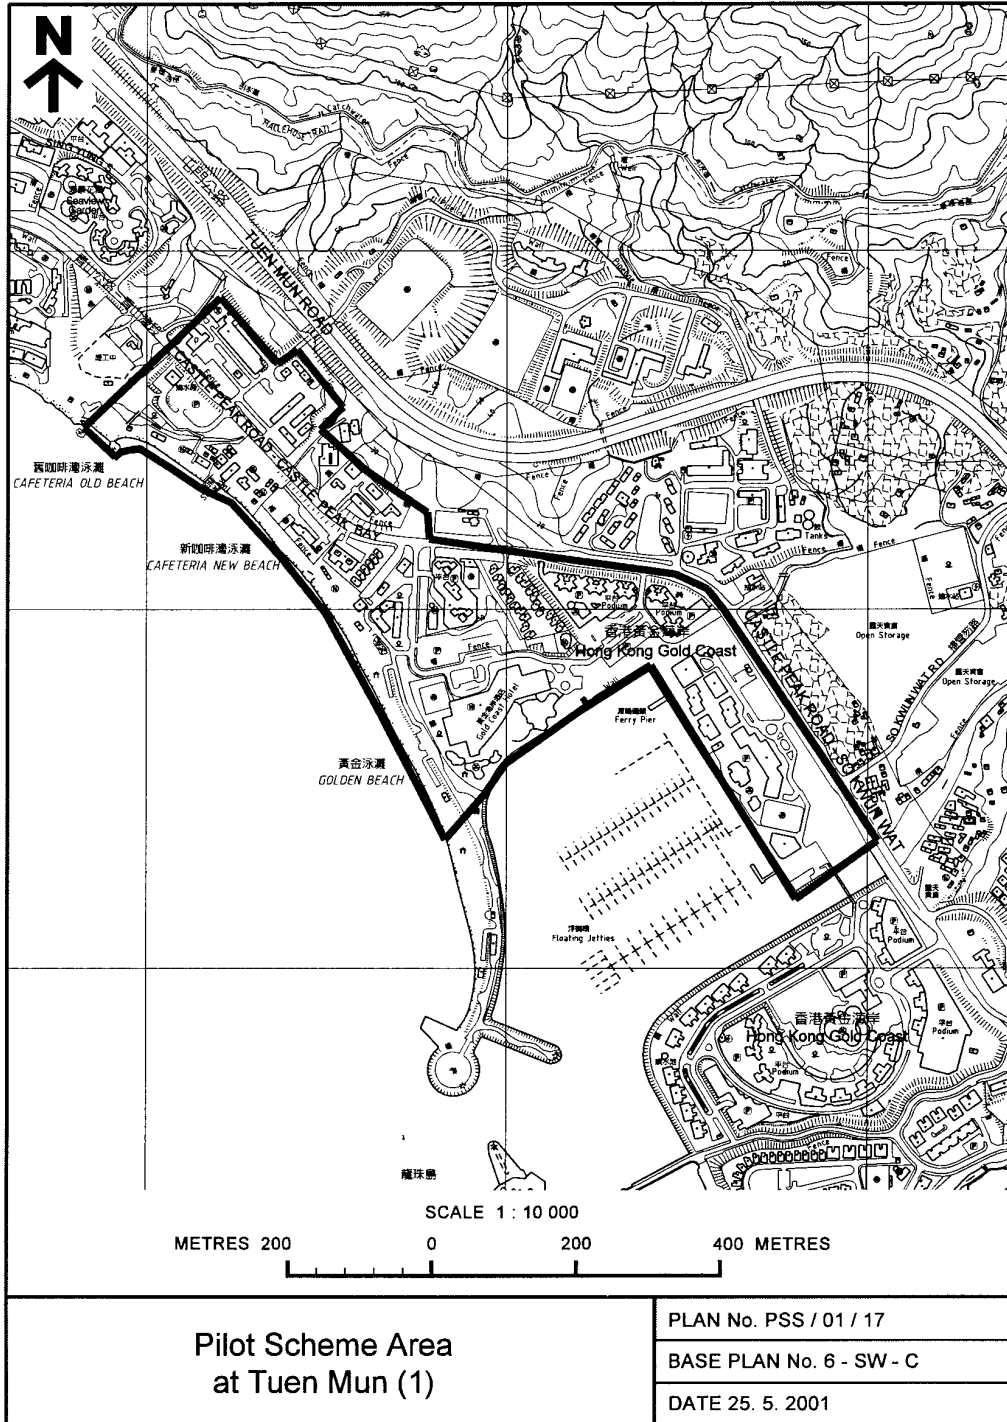

17. Tuen Mun(2)

